


| ISSUED / REVISED | | |
|------------------|------|-------------|
| NO. | DATE | DESCRIPTION |
| | | |
| | | |
| | | |
| | | |
| | | |
| | | |
| | | |
| | | |
| | | |
| | | |

NOTE:
DRAWINGS ARE NOT FOR
CONSTRUCTION. THESE
SCHEMATIC DESIGN DRAWINGS
FOR BUDGET PRICE ONLY ALL
CONFIGURATIONS AND
DIMENSIONS ARE SUBJECT TO
VERIFICATION BY THE
CONTRACTOR.

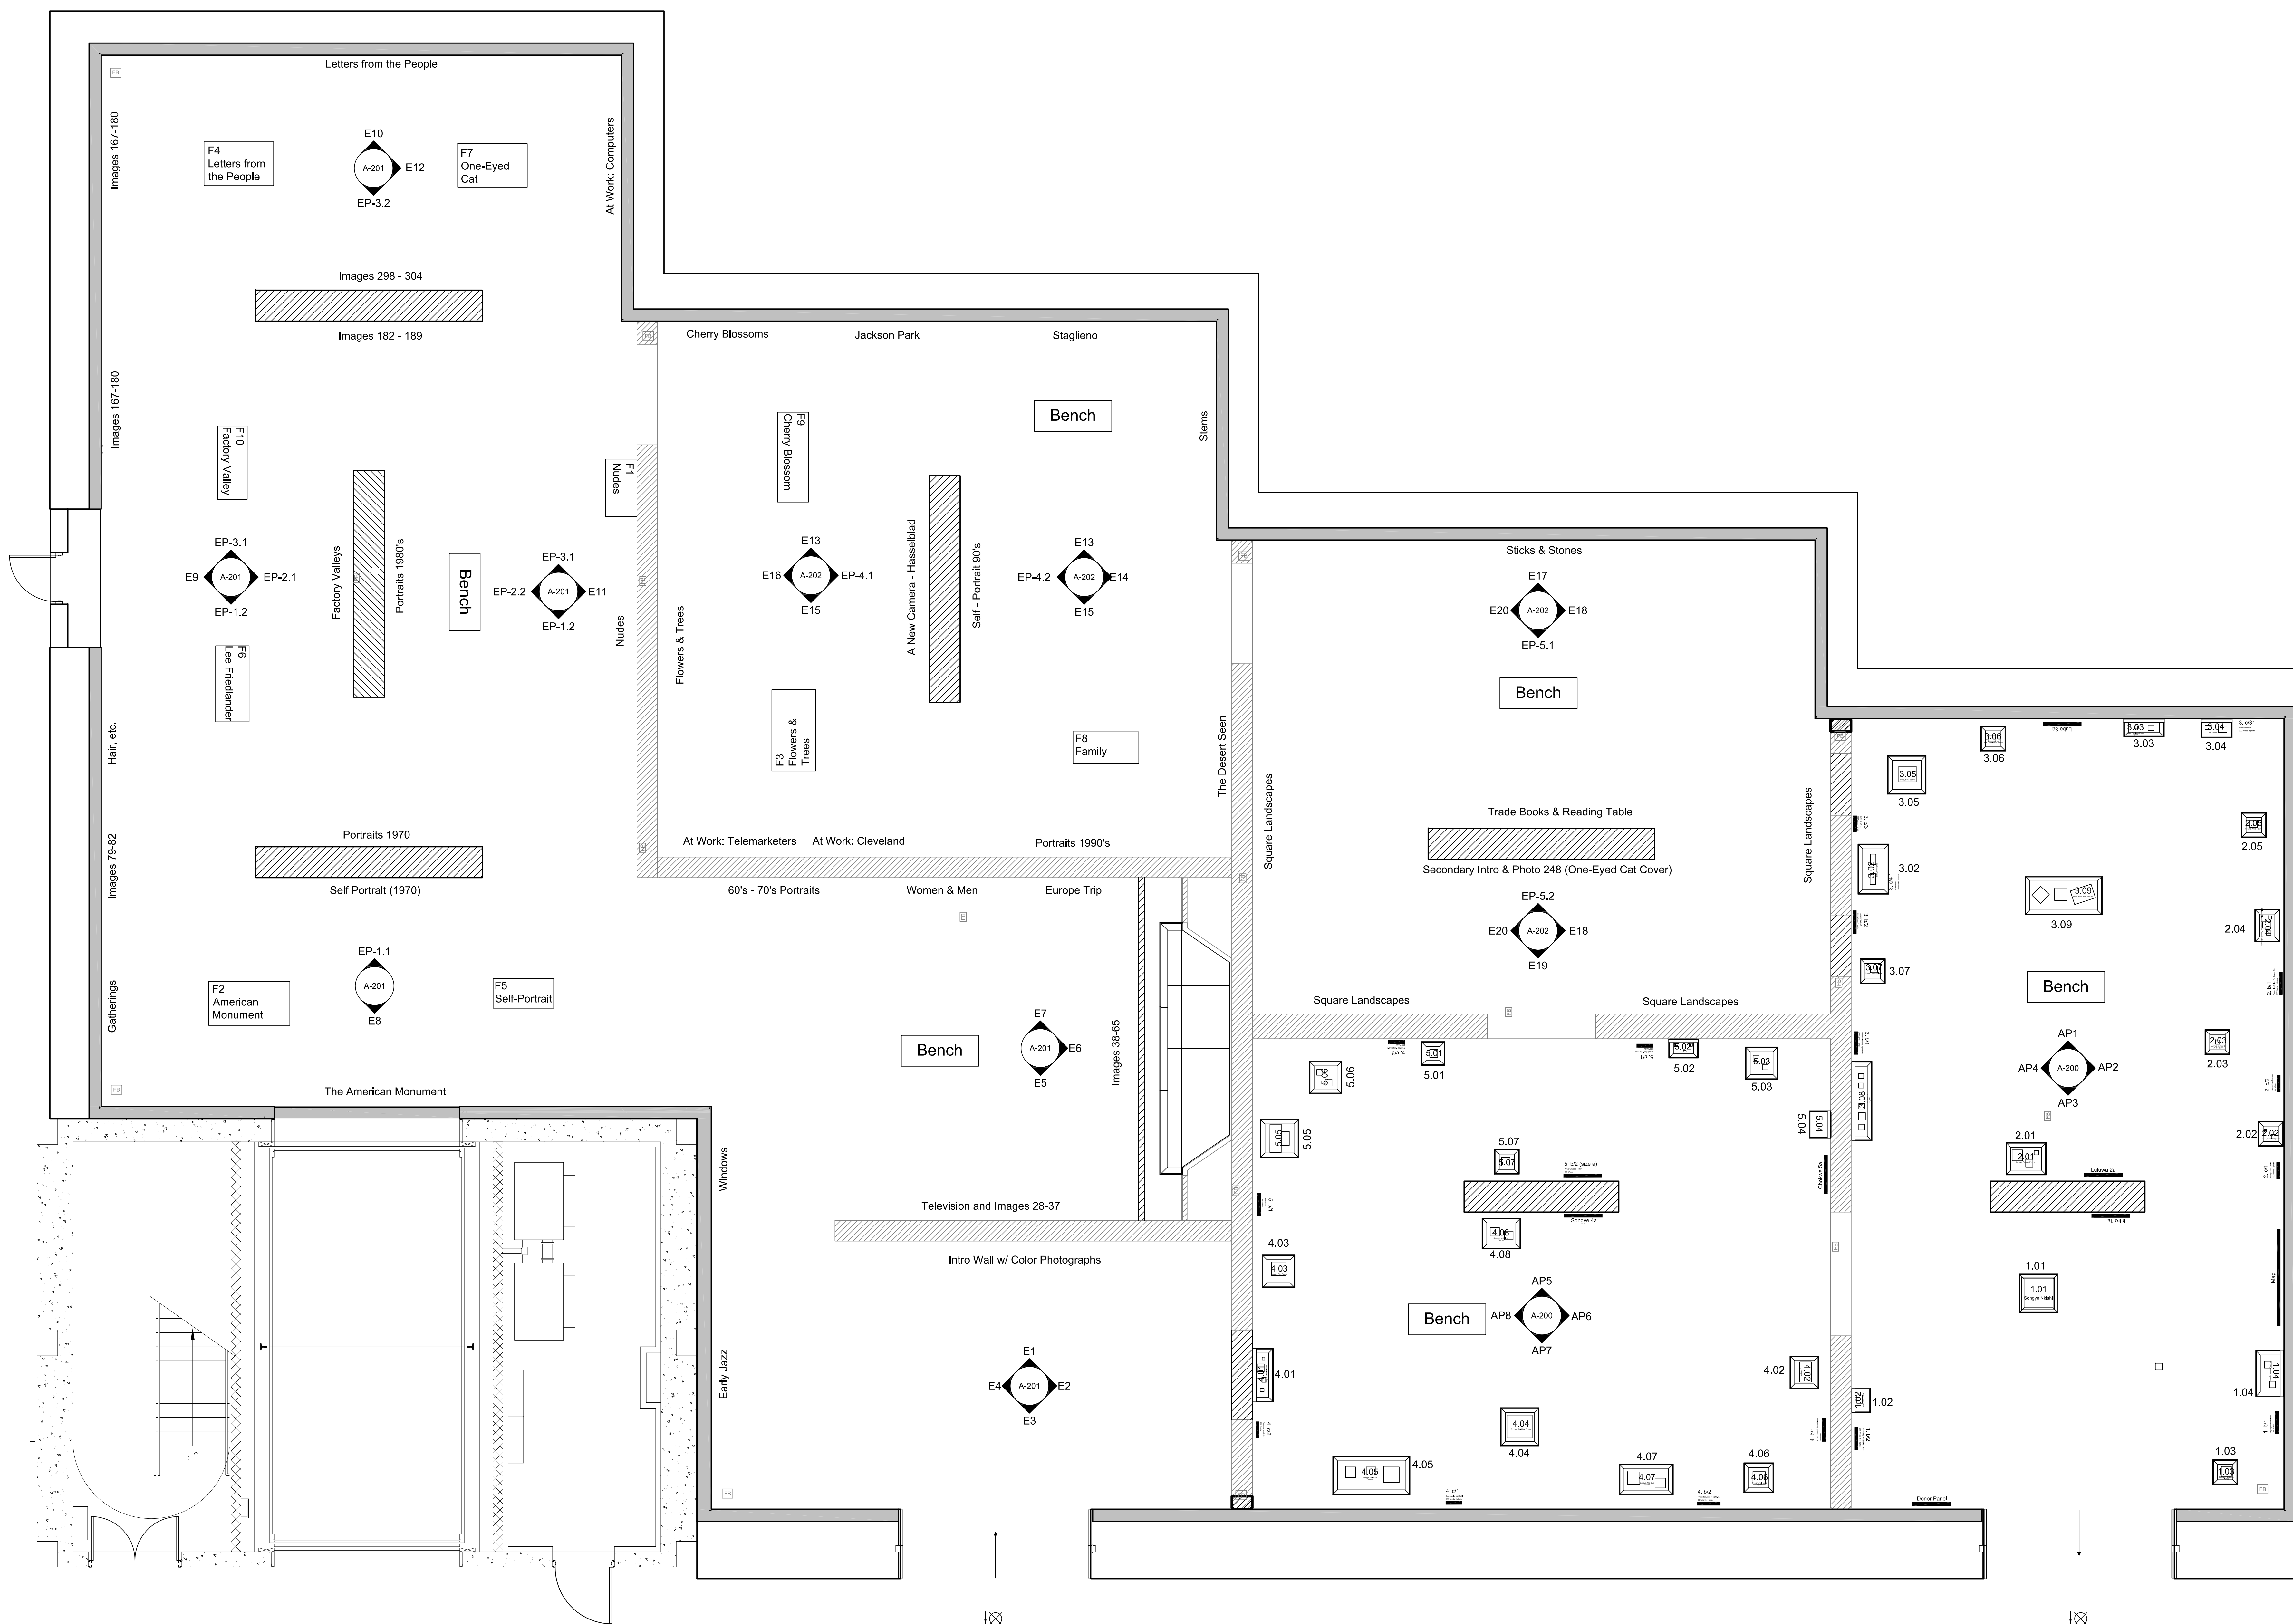

A-1 Plan View Friedlander / Art & Power Exhibit
1/4" = 1'



The Cleveland Museum of Art
Department of Design and Architecture
11150 East Boulevard,
Cleveland, Ohio 44106-1797
T. 216-707-2401 F. 216-707-6687

PROJECT:
Friedlander /
Art & Power
DRAWING CONTENTS:
Exhibition Plan

DRAWN BY: J. Engelmann
DATE: 12/02/08
SCALE: 1/4" = 1'

SHEET NO.

A-100